


## TYPICAL SECTION - EASTERN SEGMENT

FROM ROUTE 58/ROUTE 640 INTERSECTION TO END OF PROJECT (EXISTING STUART BYPASS)  
4 LANES WITH FLUSH MEDIAN

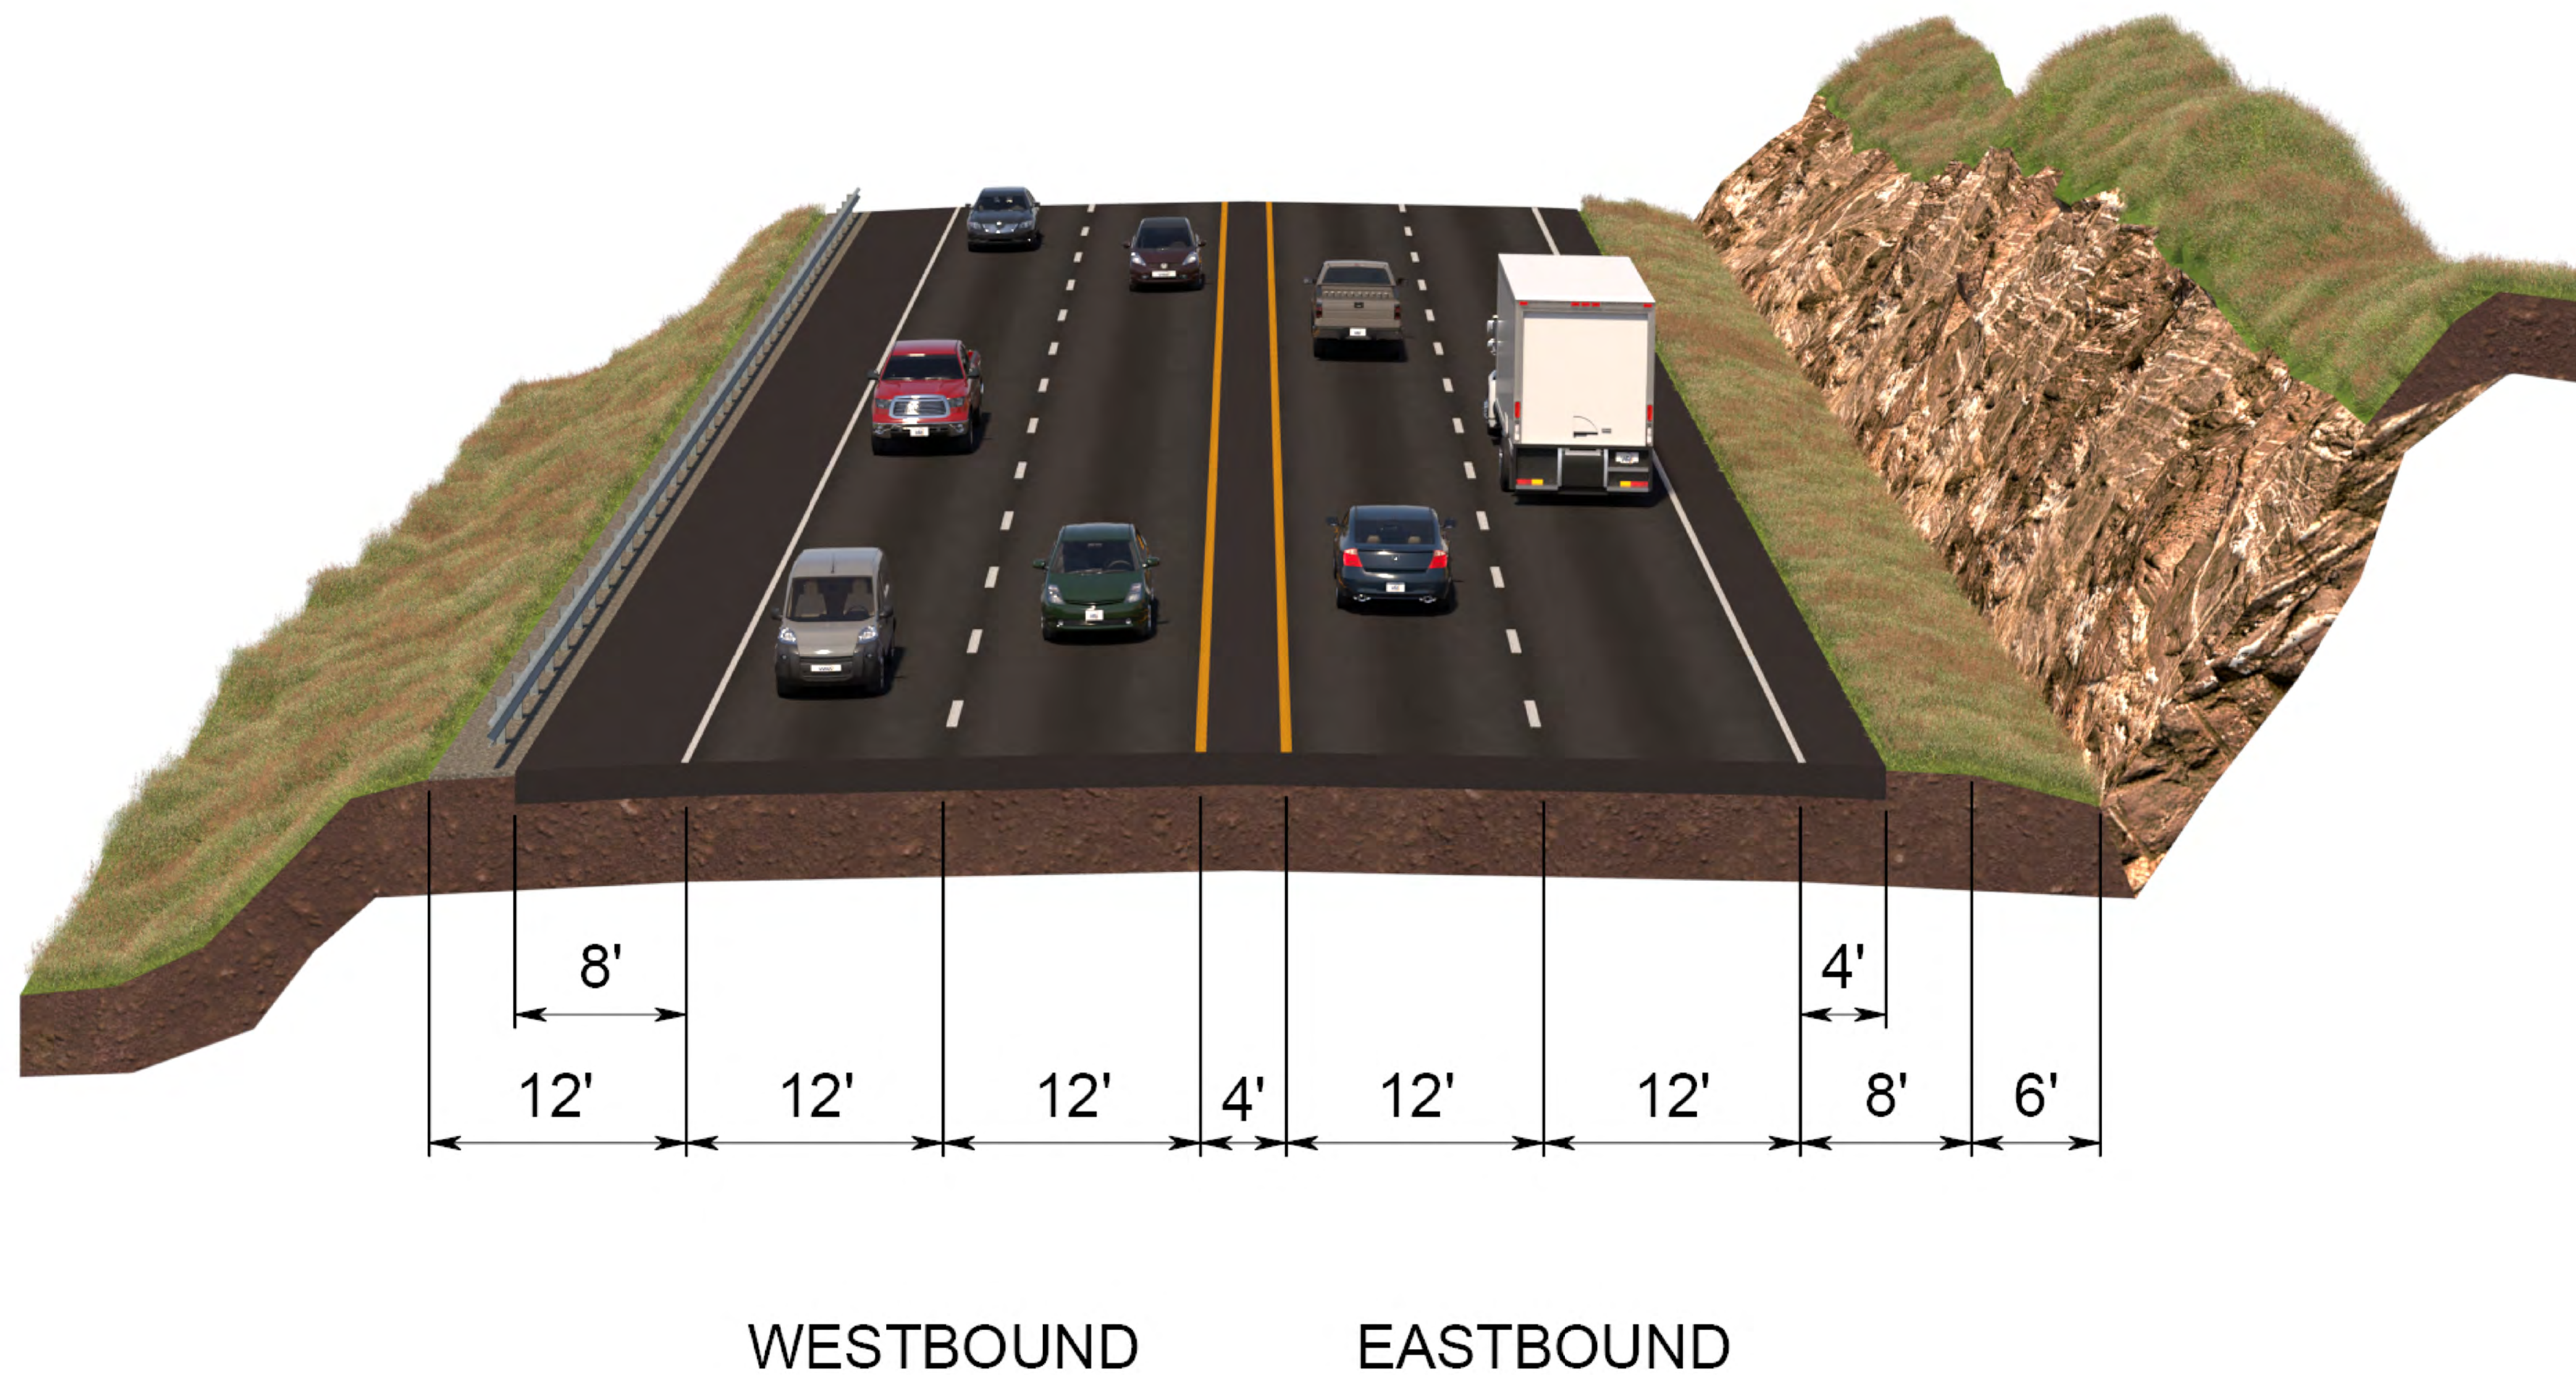

**AUGUST 17, 2021 PARDON OUR DUST MEETING**