


# Bridge Typical Section

## Wythe Creek Road Improvements


WYTHE CREEK ROAD

B

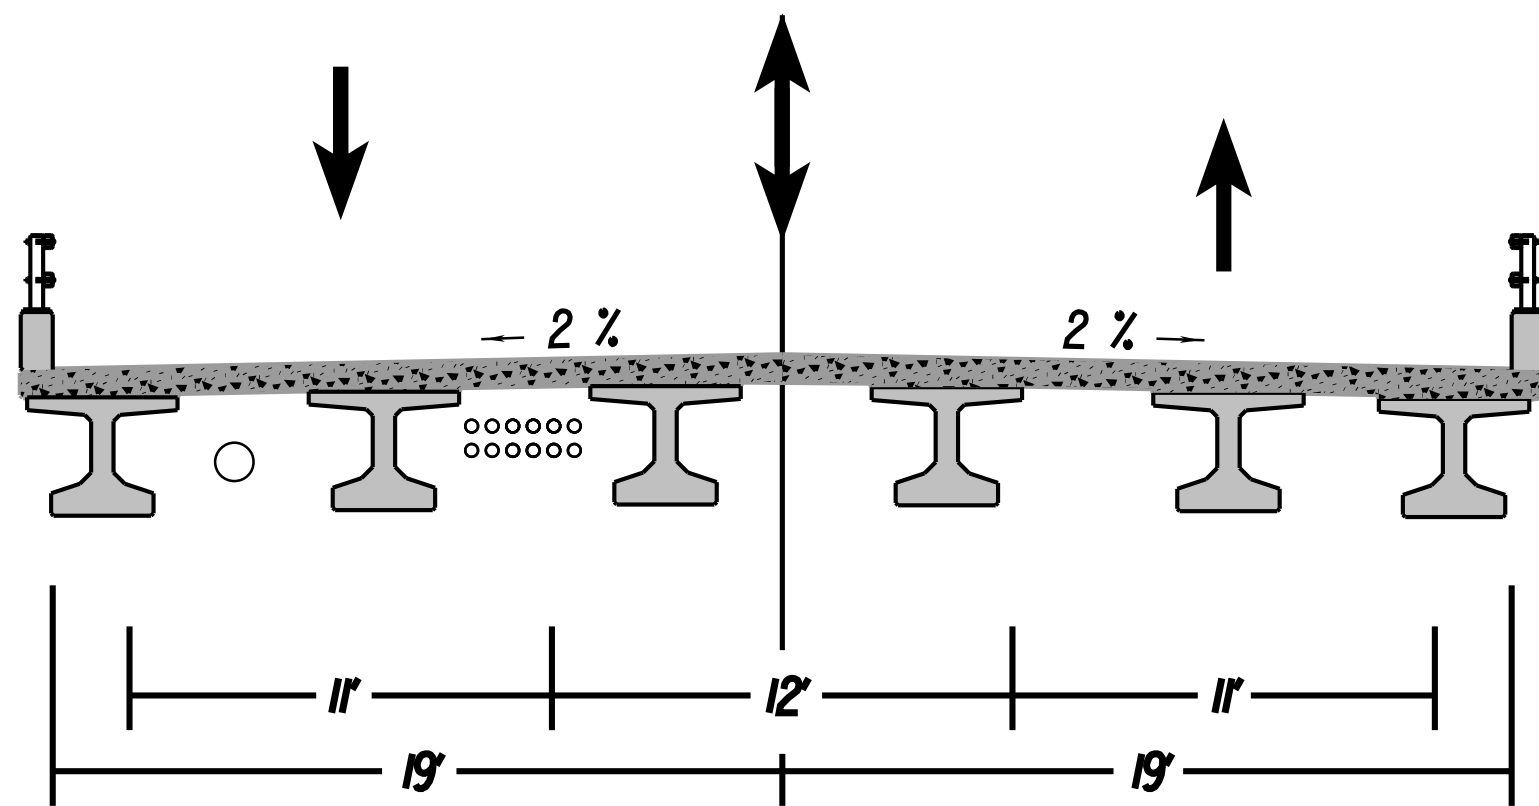

EX.PVMT.

Exist.Pvmt.  
To Be Removed

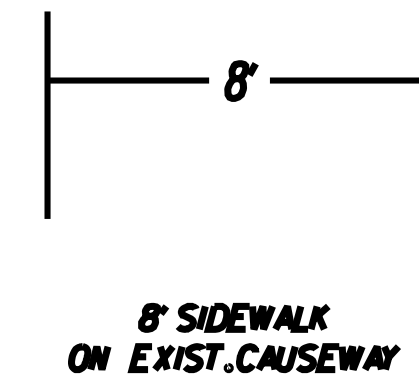

EX.PVMT.

8' SIDEWALK  
ON EXIST.CAUSEWAY

