



Intersection Starkey Rd./Buck Mountain Rd.

Starkey Road/Buck Mountain Road Intersection Improvements

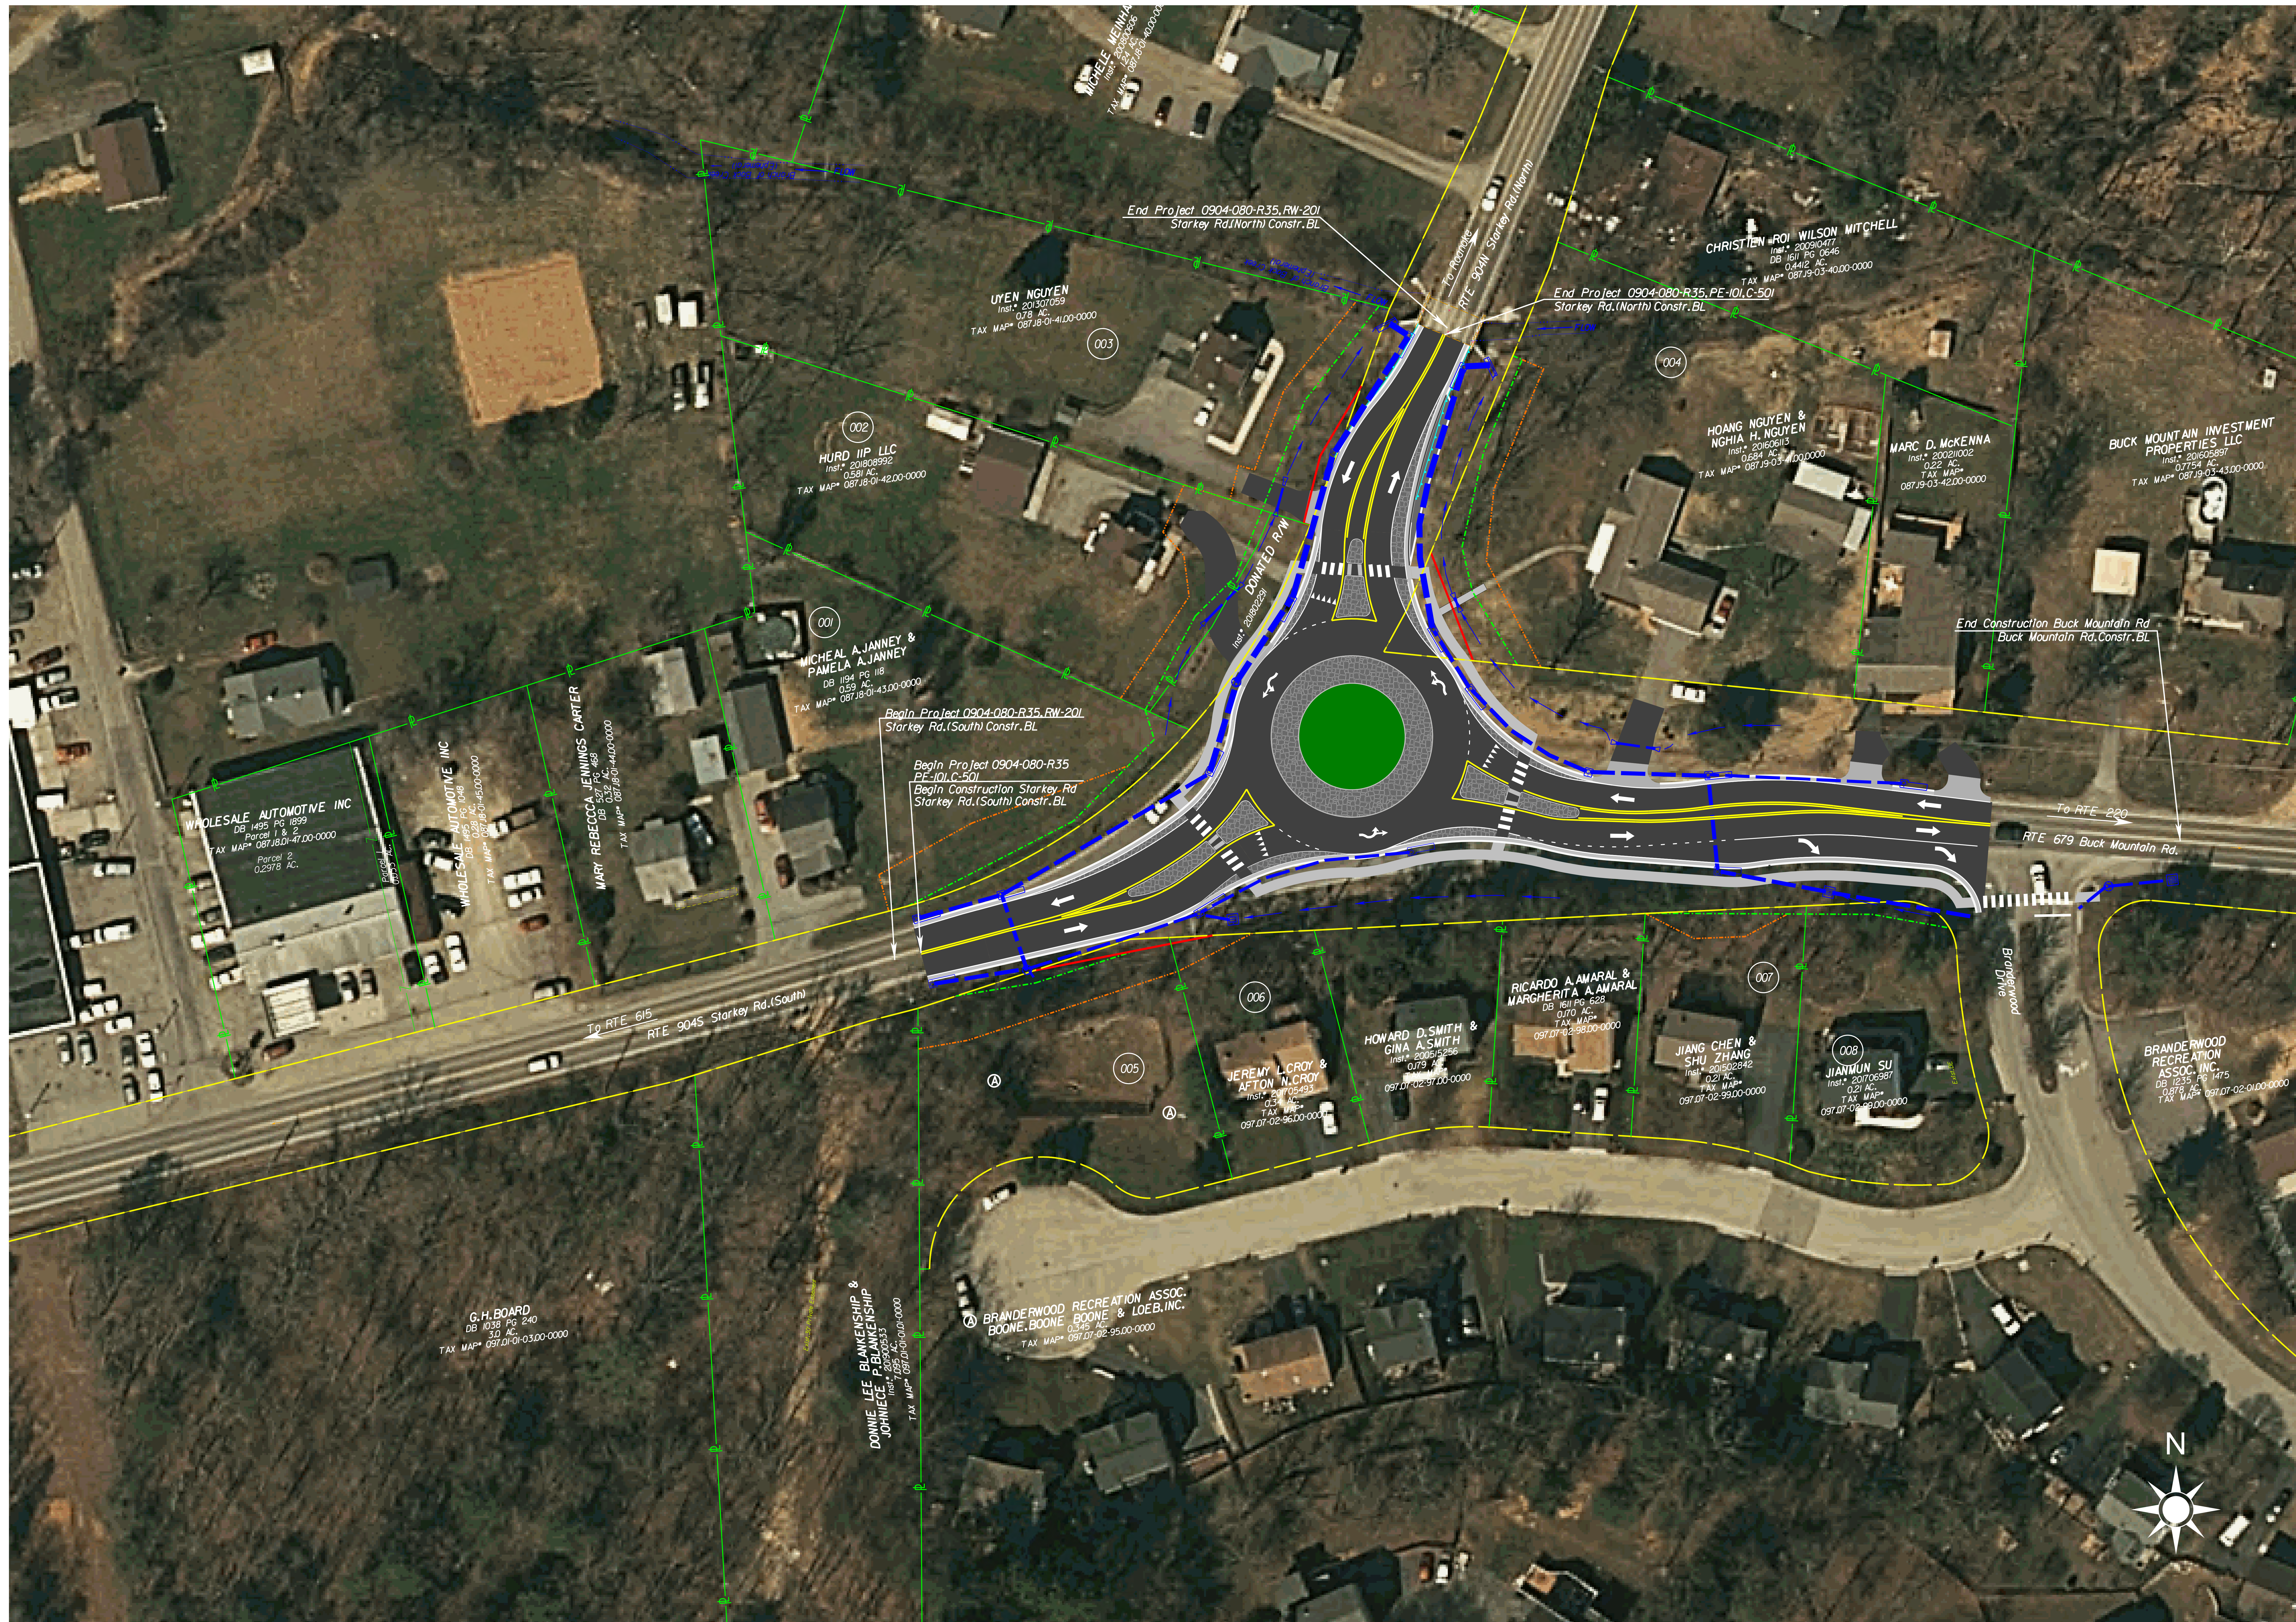

Project Location

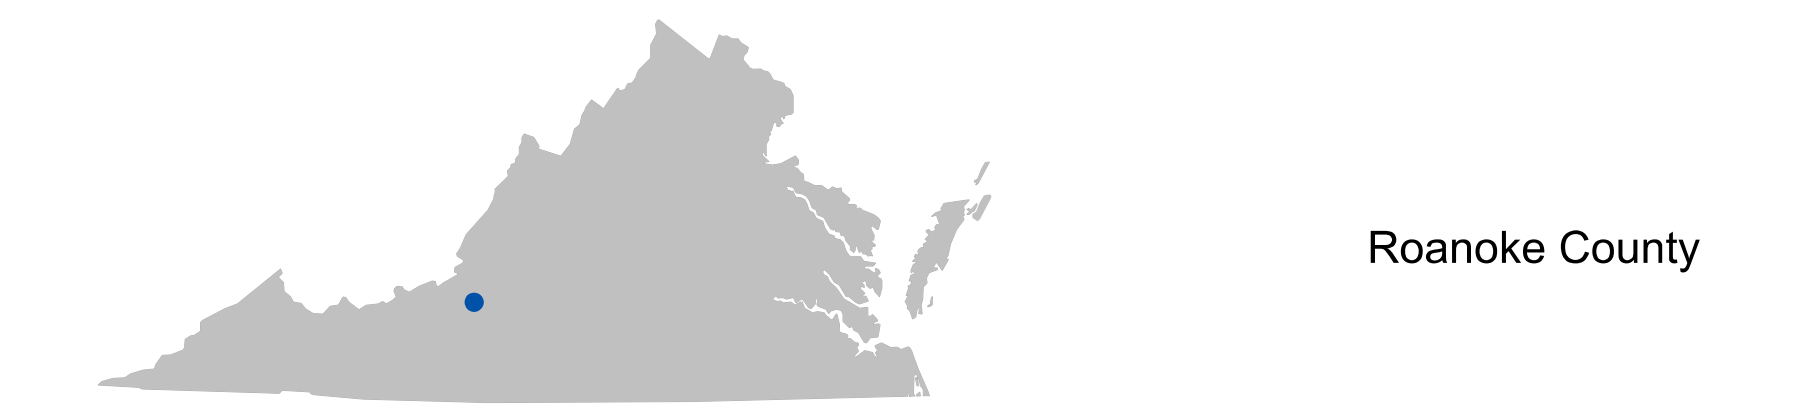

North Arrow & Scale



Legend

	Proposed Road		Existing Right of Way
	Proposed Curb & Gutter		Proposed Right of Way Line
	Proposed Sidewalk		Proposed Permanent Drainage Easement
	Proposed Truck Apron		Proposed Temp. Construction Easement
	Proposed Concrete Raised Median		
	Grassed/Landscaped Area		
	Proposed Guardrail		
	Ditch Channel		
	Hydraulic Pipe		

Contact Information

Timothy Dowdy
Project Manager
Virginia Department of Transportation
731 Harrison Avenue
Salem, VA 24153

Comments may also be sent to:
Tim.Dowdy@VDOT.Virginia.gov

Starkey Road/Buck Mountain Road Intersection Improvements
Salem, Virginia

State Project Number 0904-080-R35, P101, R201, C501
UPC 113144
Federal Project Number RSTP-5128()

These plans are unfinished and unapproved and are not to be used for any type of construction or the acquisition of right of way. Additional easements for utility relocations may be required beyond the proposed right-of-way shown on these plans.

Imagery Courtesy of the Commonwealth of Virginia copyright 2020.