


Spotsylvania County Comprehensive Plan

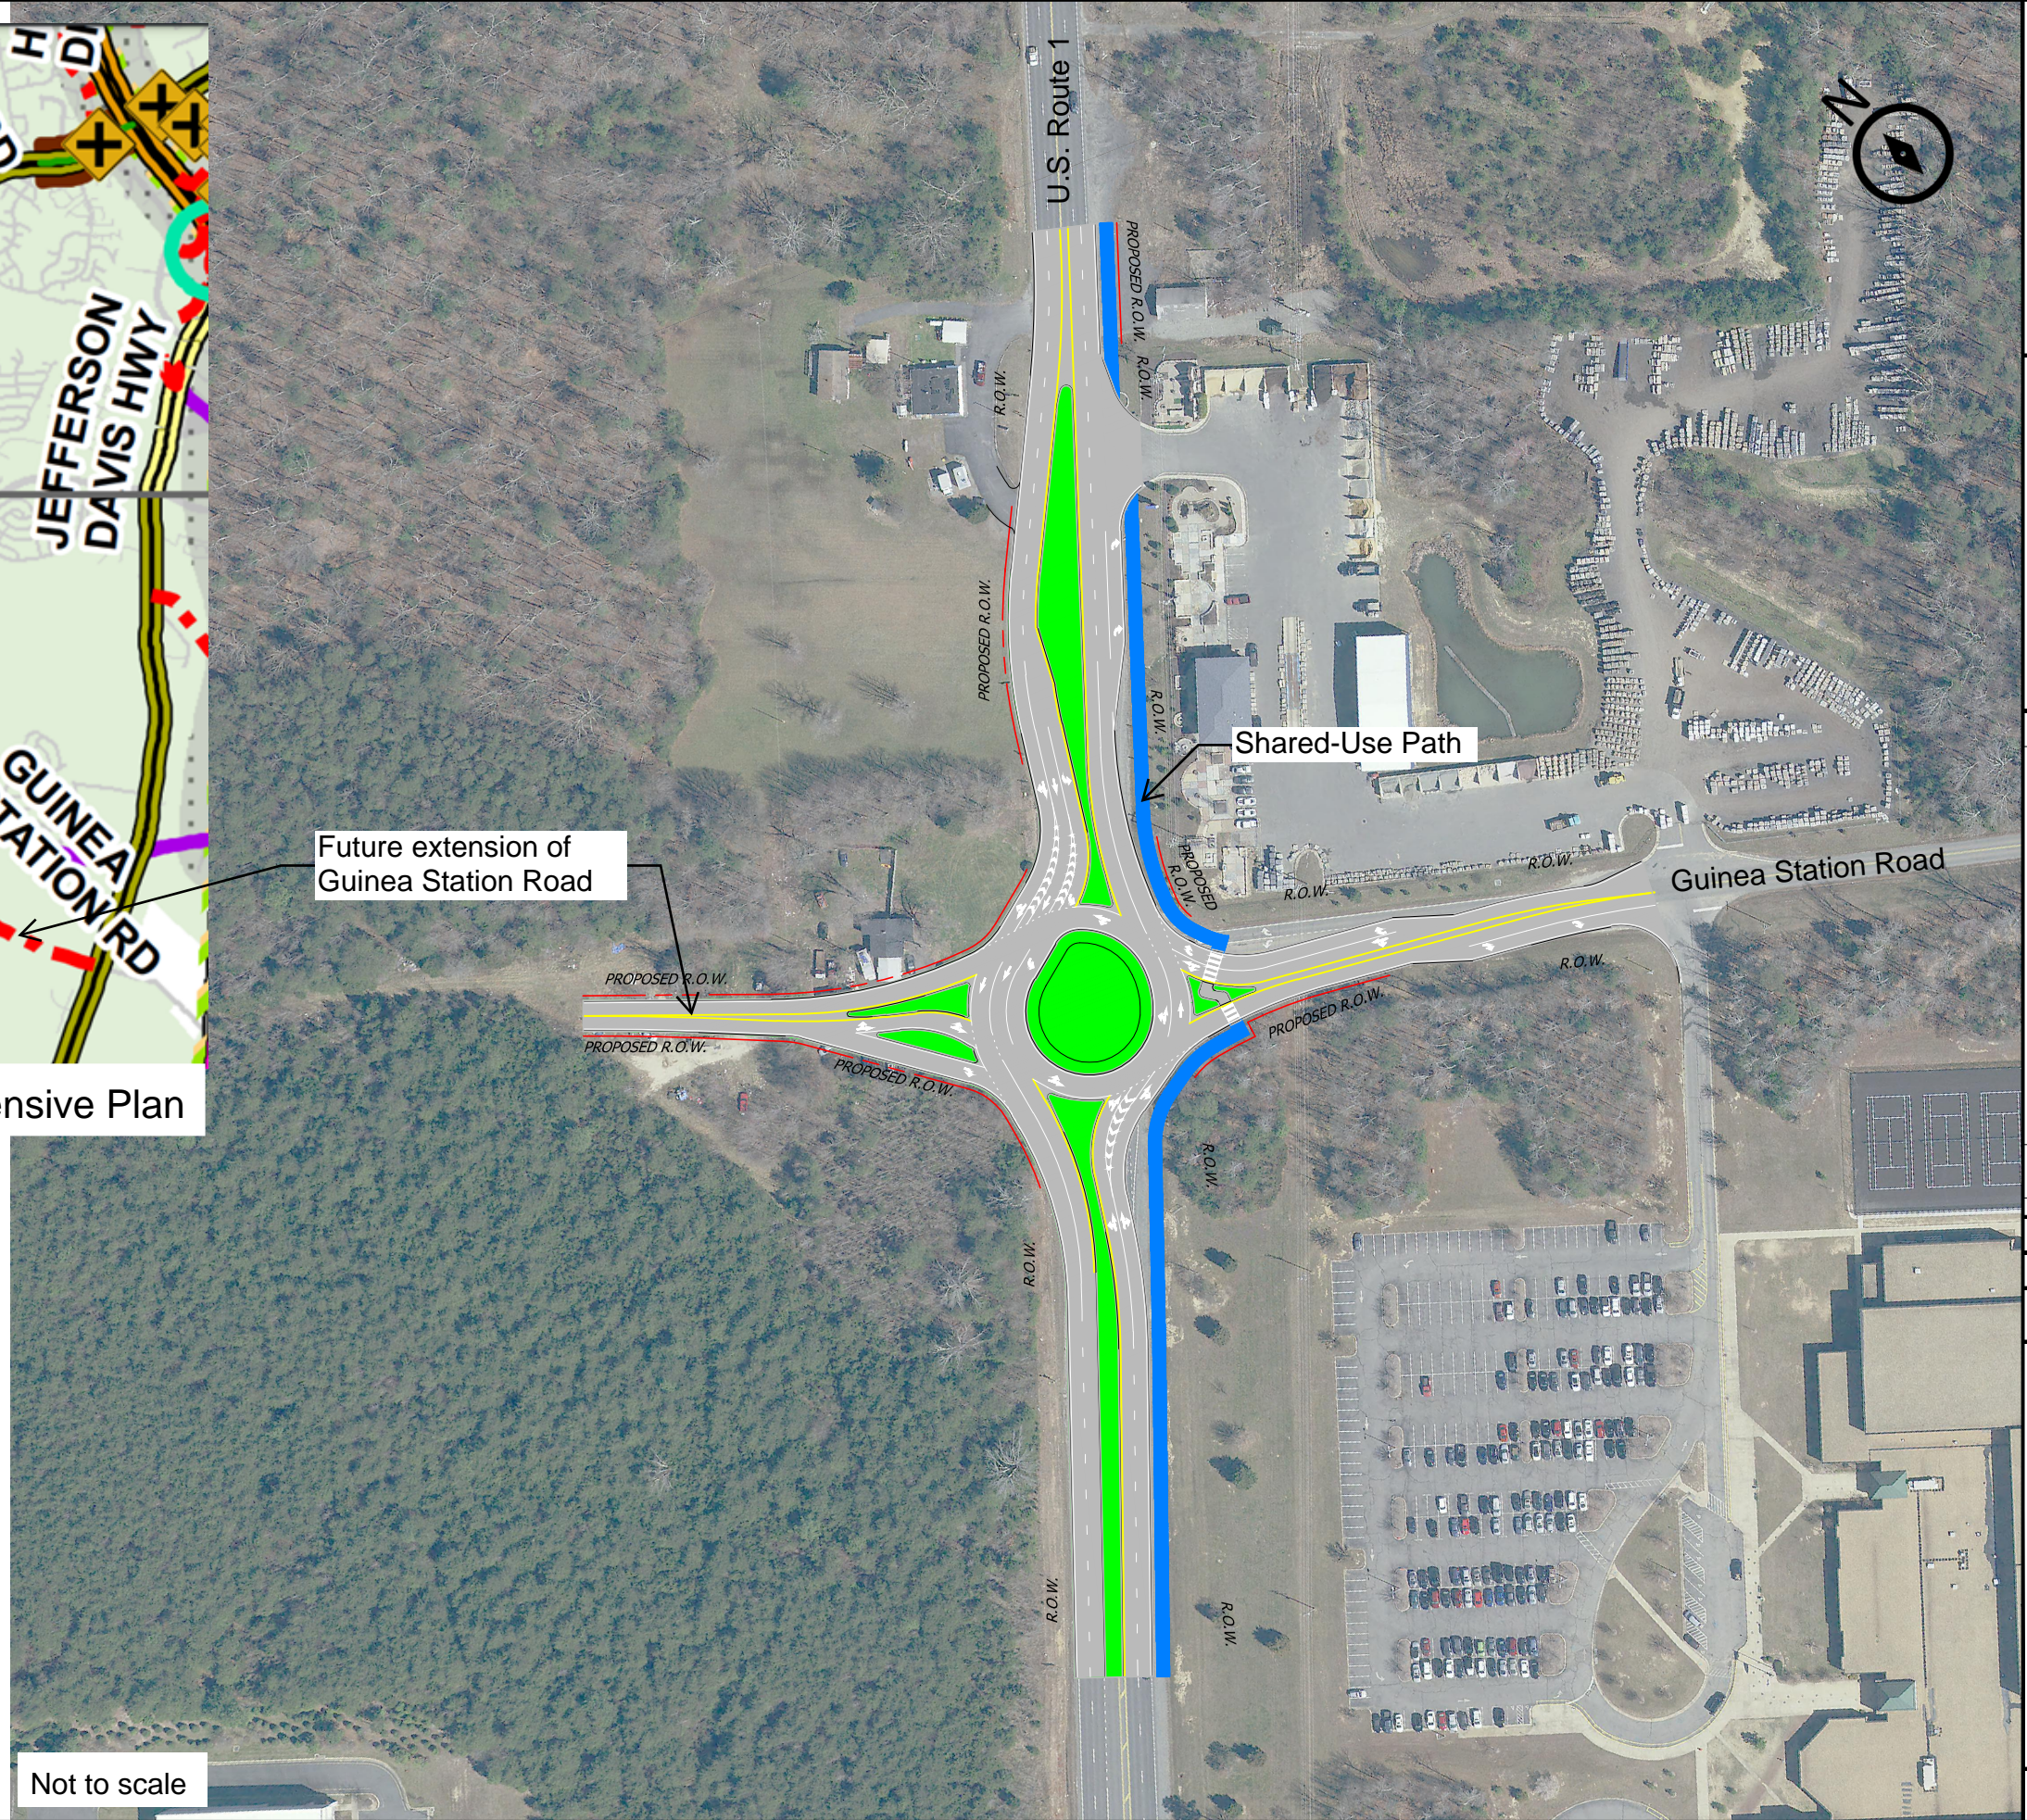

Not to scale



KITTELSON & ASSOCIATES
 11480 COMMERCE PARK DRIVE, SUITE 450
 RESTON, VA 20191
 P 703.865.8870

#	DATE	REVISION	APP'D

Submission Date: 03/26/2021
 Drawn: BK Designed: BK Checked: KJH
 PROJECT NO. 21605.251

Route 1 Corridor Study:
 Spotsylvania County
 Guinea Station Road
 Roundabout - Phase 2